



# SHANGHAI STREET 上海街

NO. 600 NO. 602 NO. 604 NO. 606 NO. 608 NO. 610 NO. 612 NO. 614 NO. 616 NO. 618 NO. 620 NO. 622 NO. 624 NO. 626  
PRE-WAR POST-WAR PRE-WAR POST-WAR PRE-WAR

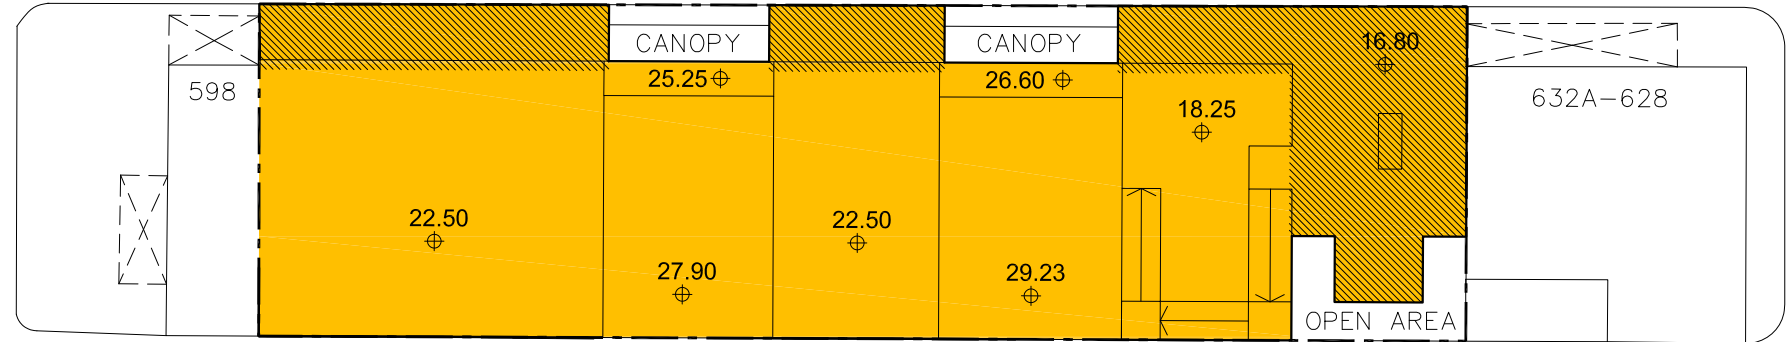

# HONG LOK STREET 康樂街

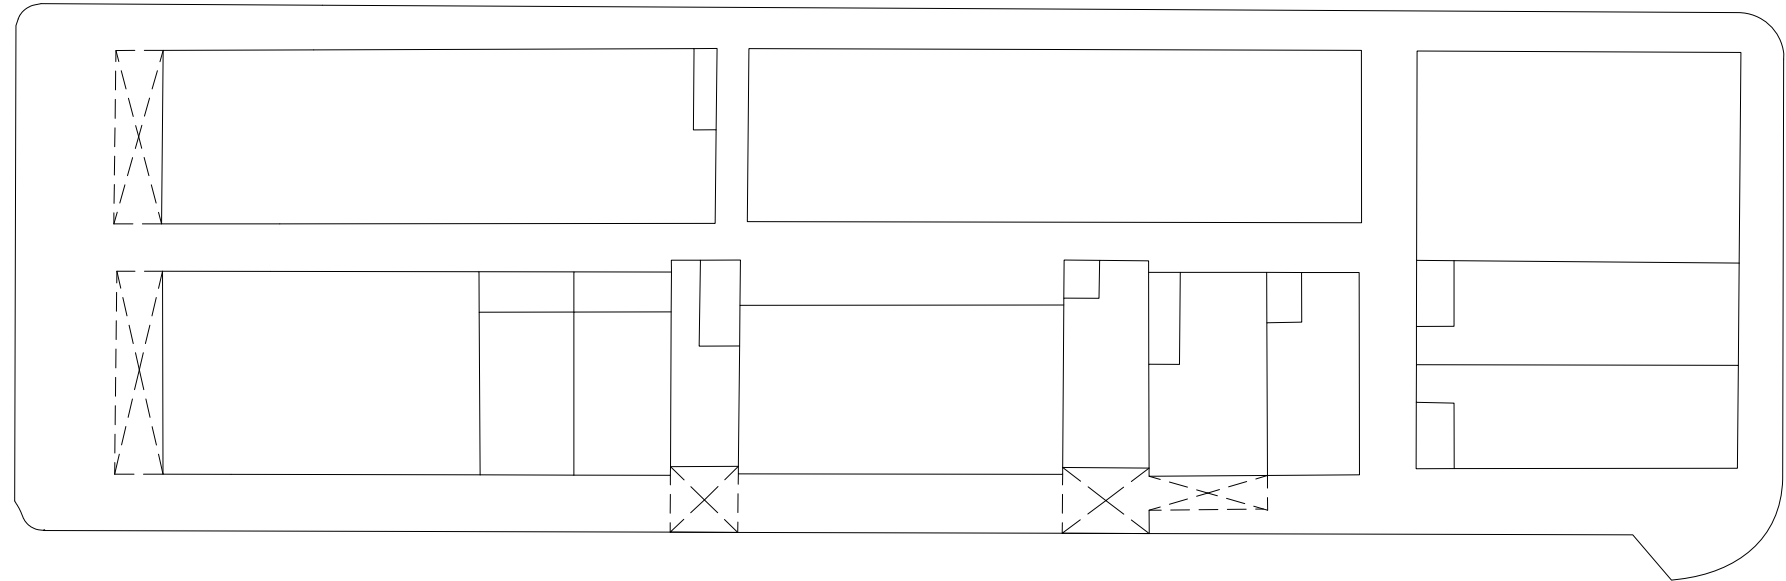

# PORTLAND STREET 砵蘭街



ARGYLE STREET 亞皆老街

FIFE STREET 快富街

### NOTES:

1. INTERNAL LAYOUT SUBJECT TO DETAILED DESIGN AND GENERAL BUILDING PLANS APPROVED BY BUILDINGS DEPARTMENT

### LEGEND

-  BOUNDARY OF DEVELOPMENT SCHEME
-  SHOP & SERVICES/ FOOD & BEVERAGE USES (ALWAYS PERMITTED USES)
-  EXTENT OF PRE-WAR SHOPHOUSES TO BE CONSERVED



MASTER LAYOUT PLAN

總綱發展藍圖

SECTION 16 PLANNING APPLICATION FOR URA'S SHANGHAI STREET / ARGYLE STREET REVITALISATION PROJECT

市區重建局上海街 / 亞皆老街活化計劃：〈城市規劃條例〉16條提出規劃許可申請

Date 08 OCT 2014

Dwg. No. MK-01/01